
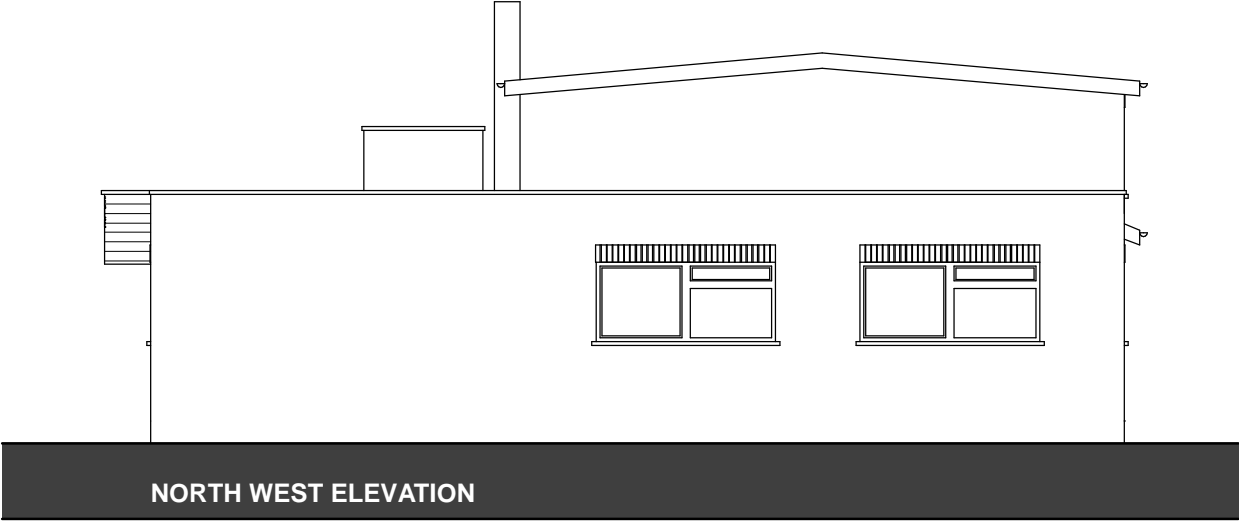




Ground Floor as Existing

1:100

			Job Title <b>Delamere Community Centre</b>		Drawing Name <b>Plans as Existing</b>		  Dairy House Farm, Chester Road, Oakmere, Cheshire, CW8 2HB  01606 301171  07813 034552  nicola@njgdesign.co.uk
			<b>Delamere Community Centre Station Road Delamere Cheshire CW8 2HU</b>		Drawn by <b>njg</b>	Date <b>AUGUST '11</b>	
					Drawing Scale <b>1:100</b>	Paper Size <b>A3</b>	
			18/08/11		Layout ID <b>260/PL/001</b>	Status Revision	
ISSUED TO CLIENT FOR COMMENT			for Winston Sherman				
REV NO	COMMENT	DATE					



			Job Title		Drawing Name		<div>njgDESIGN</div> <div>Dairy House Farm, Chester Road, Oakmere, Cheshire, CW8 2HB</div> <div>01606 301171 07813 034552 nicola@njgdesign.co.uk</div>	
			Delamere Community Centre		Elevations as Existing			
			Delamere Community Centre Station Road Delamere Cheshire CW8 2HU		Drawn by njg	Date AUGUST '11		
			for Winston Sherman		Drawing Scale 1:100	Paper Size A3		
ISSUED TO CLIENT FOR COMMENT			18/08/11		Layout ID	Status	Revision	
REV NO	COMMENT	DATE			260/PL/002			

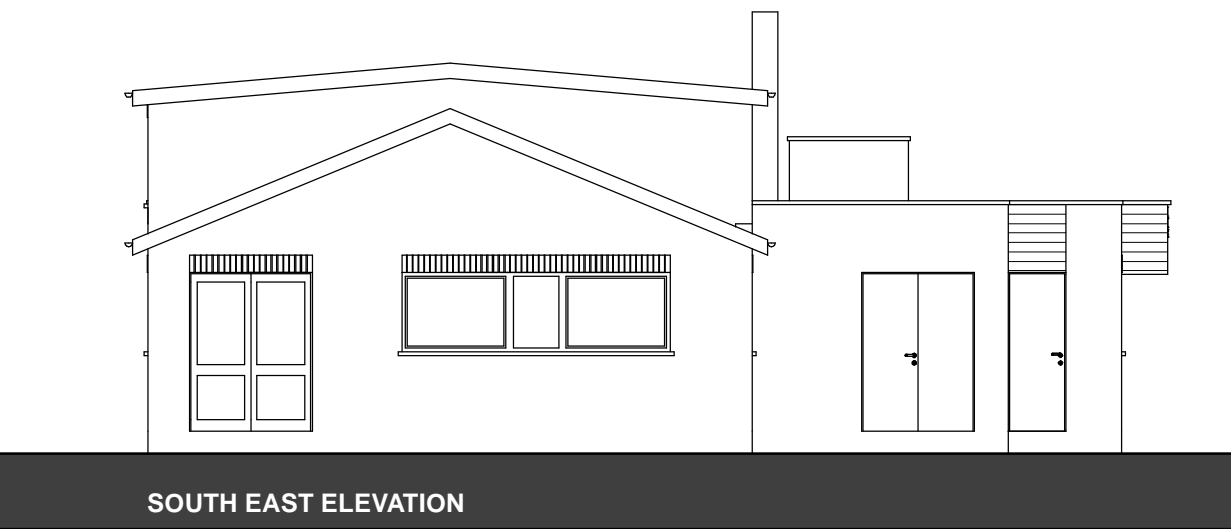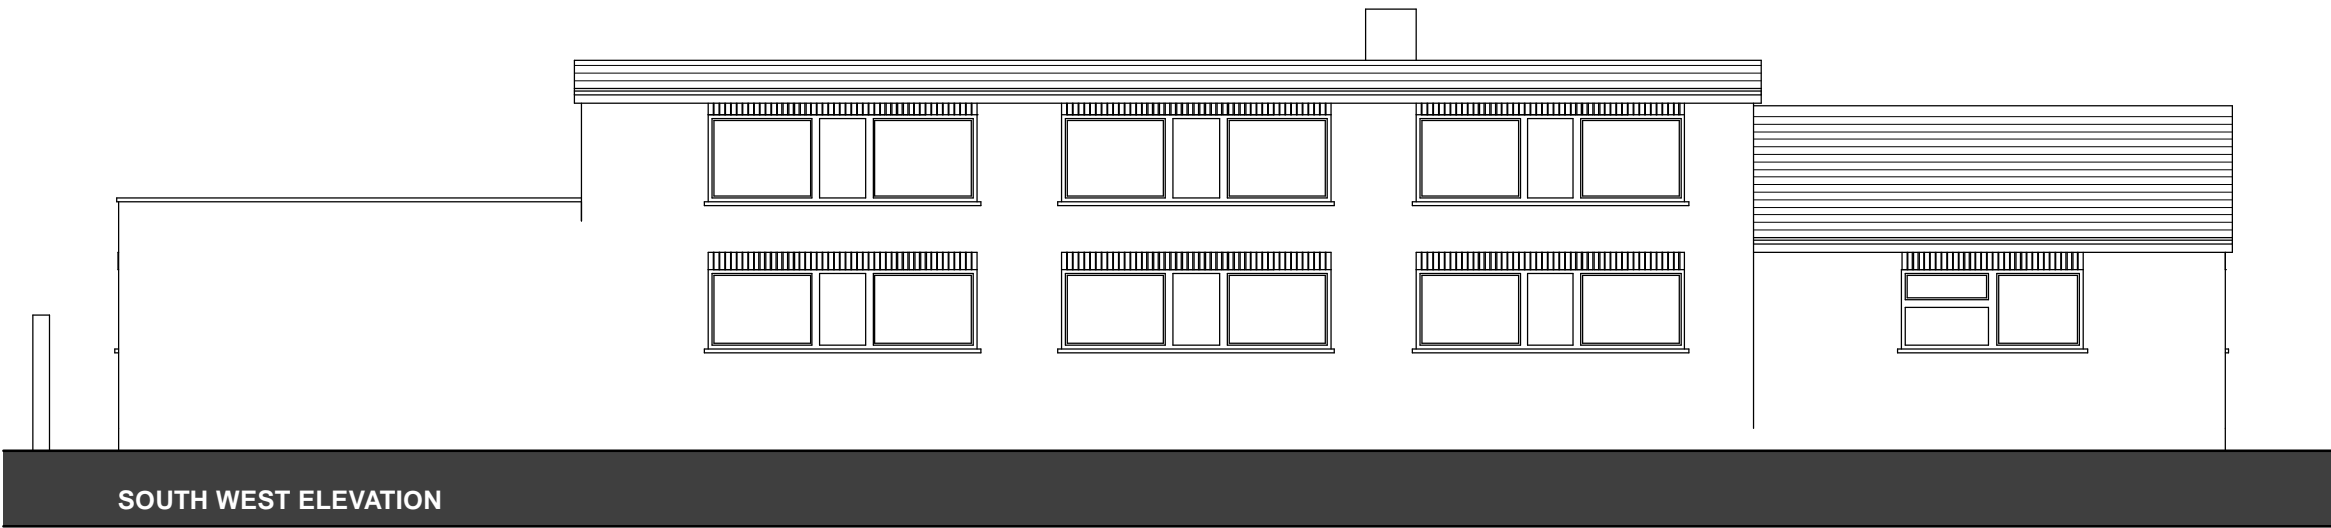

			<div>Job Title</div> <div>Delamere Community Centre</div> <div>Delamere Community Centre Station Road Delamere Cheshire CW8 2HU</div> <div>18/08/11</div> <div>for Winston Sherman</div>		<div>Drawing Name</div> <div>Elevations as Existing</div> <div><div>Drawn by</div><div>njg</div><div>Drawing Scale</div><div>1:100</div><div>Layout ID</div><div>260/PL/003</div></div> <div><div>Date</div><div>AUGUST '11</div><div>Paper Size</div><div>A3</div><div>Status</div><div>Revision</div></div>		<div><div>njg</div>DESIGN</div> <div>Dairy House Farm, Chester Road, Oakmere, Cheshire, CW8 2HB</div> <div>01606 301171</div> <div>07813 034552</div> <div>nicola@njgdesign.co.uk</div>	
ISSUED TO CLIENT FOR COMMENT								
REV NO	COMMENT		DATE					